

A
E-1 **ELEVATION @ WARDROBE/DISPLAY**
SCALE: 1" = 1'

TOTAL QUANTITY = 62

MEMORIAL HERMANN-M.C. CUT LIST


TALL LEFT SIDE	QTY - 1	WIDTH - 16	LENGTH - 68
TALL RIGHT SIDE	QTY - 1	WIDTH - 16	LENGTH - 68
TALL BOTTOM	QTY - 1	WIDTH - 14.25	LENGTH - 19.125
TALL TOP	QTY - 1	WIDTH - 14.25	LENGTH - 19.125
TALL ADJUSTABLE SHELF	QTY - 1	WIDTH - 13.8125	LENGTH - 18.875
TALL FIXED SHELF	QTY - 1	WIDTH - 13.8125	LENGTH - 19.125
TALL BACK	QTY - 1	WIDTH - 20.03125	LENGTH - 68
TALL DOOR	QTY - 1	WIDTH - 18.625	LENGTH - 67.625 (CUT SIZE)
FIXTURE RIGHT SIDE	QTY - 1	WIDTH - 15.1875	LENGTH - 68
FIXTURE BOTTOM	QTY - 1	WIDTH - 15.15625	LENGTH - 26.40625(CUT SIZE)
FIXTURE TOP	QTY - 1	WIDTH - 15.15625	LENGTH - 26.40625(CUT SIZE)
FIXTURE FIXED SHELVES	QTY - 2	WIDTH - 15.15625	LENGTH - 26.40625(CUT SIZE)
FIXTURE BACK	QTY - 1	WIDTH - 27.127	LENGTH - 68
TOE ASSY. BASE PLATE	QTY - 2	WIDTH - 14.625	LENGTH - 46.5(MACHINE TO SIZE)
TOE ASSY. STRETCHER1	QTY - 3	WIDTH - 4	LENGTH - 14.25
TOE ASSY. STRETCHER2	QTY - 3	WIDTH - 2	LENGTH - 14.25
TOE ASSY. BENDER BOARD	QTY - 2	WIDTH - 4	LENGTH - 62(FLUSH TRIM TO SIZE)
TOE ASSY. BACKPLATE	QTY - 1	WIDTH - 4	LENGTH - 46.375
TOE ASSY. SIDE PLATE	QTY - 1	WIDTH - 4	LENGTH - 15.25

FINISHES

PL-1 = FORMICA "LACWOOD", #744-58
 PL-2 = NEVAMAR "BLOSSOM CHERRY" HIGH LUSTRE, #WC-5581N
 EB-1 = VERTICLE GRADE NEVAMAR "BLOSSOM CHERRY", #WC-5581N
 EB-2 = 3MM PVC MATCHING NEVAMAR "BLOSSOM CHERRY", #WC-5581N

Your Company Name	Drawn by CCC	Designer or Architect	Checked by Your Manager	Revision - date 00/00/00	File name E-1	Date 00/00/00
	Project Name Here					
ELEVATIONS	Sheet 1 OF 4					Scale 1:1

File Location:

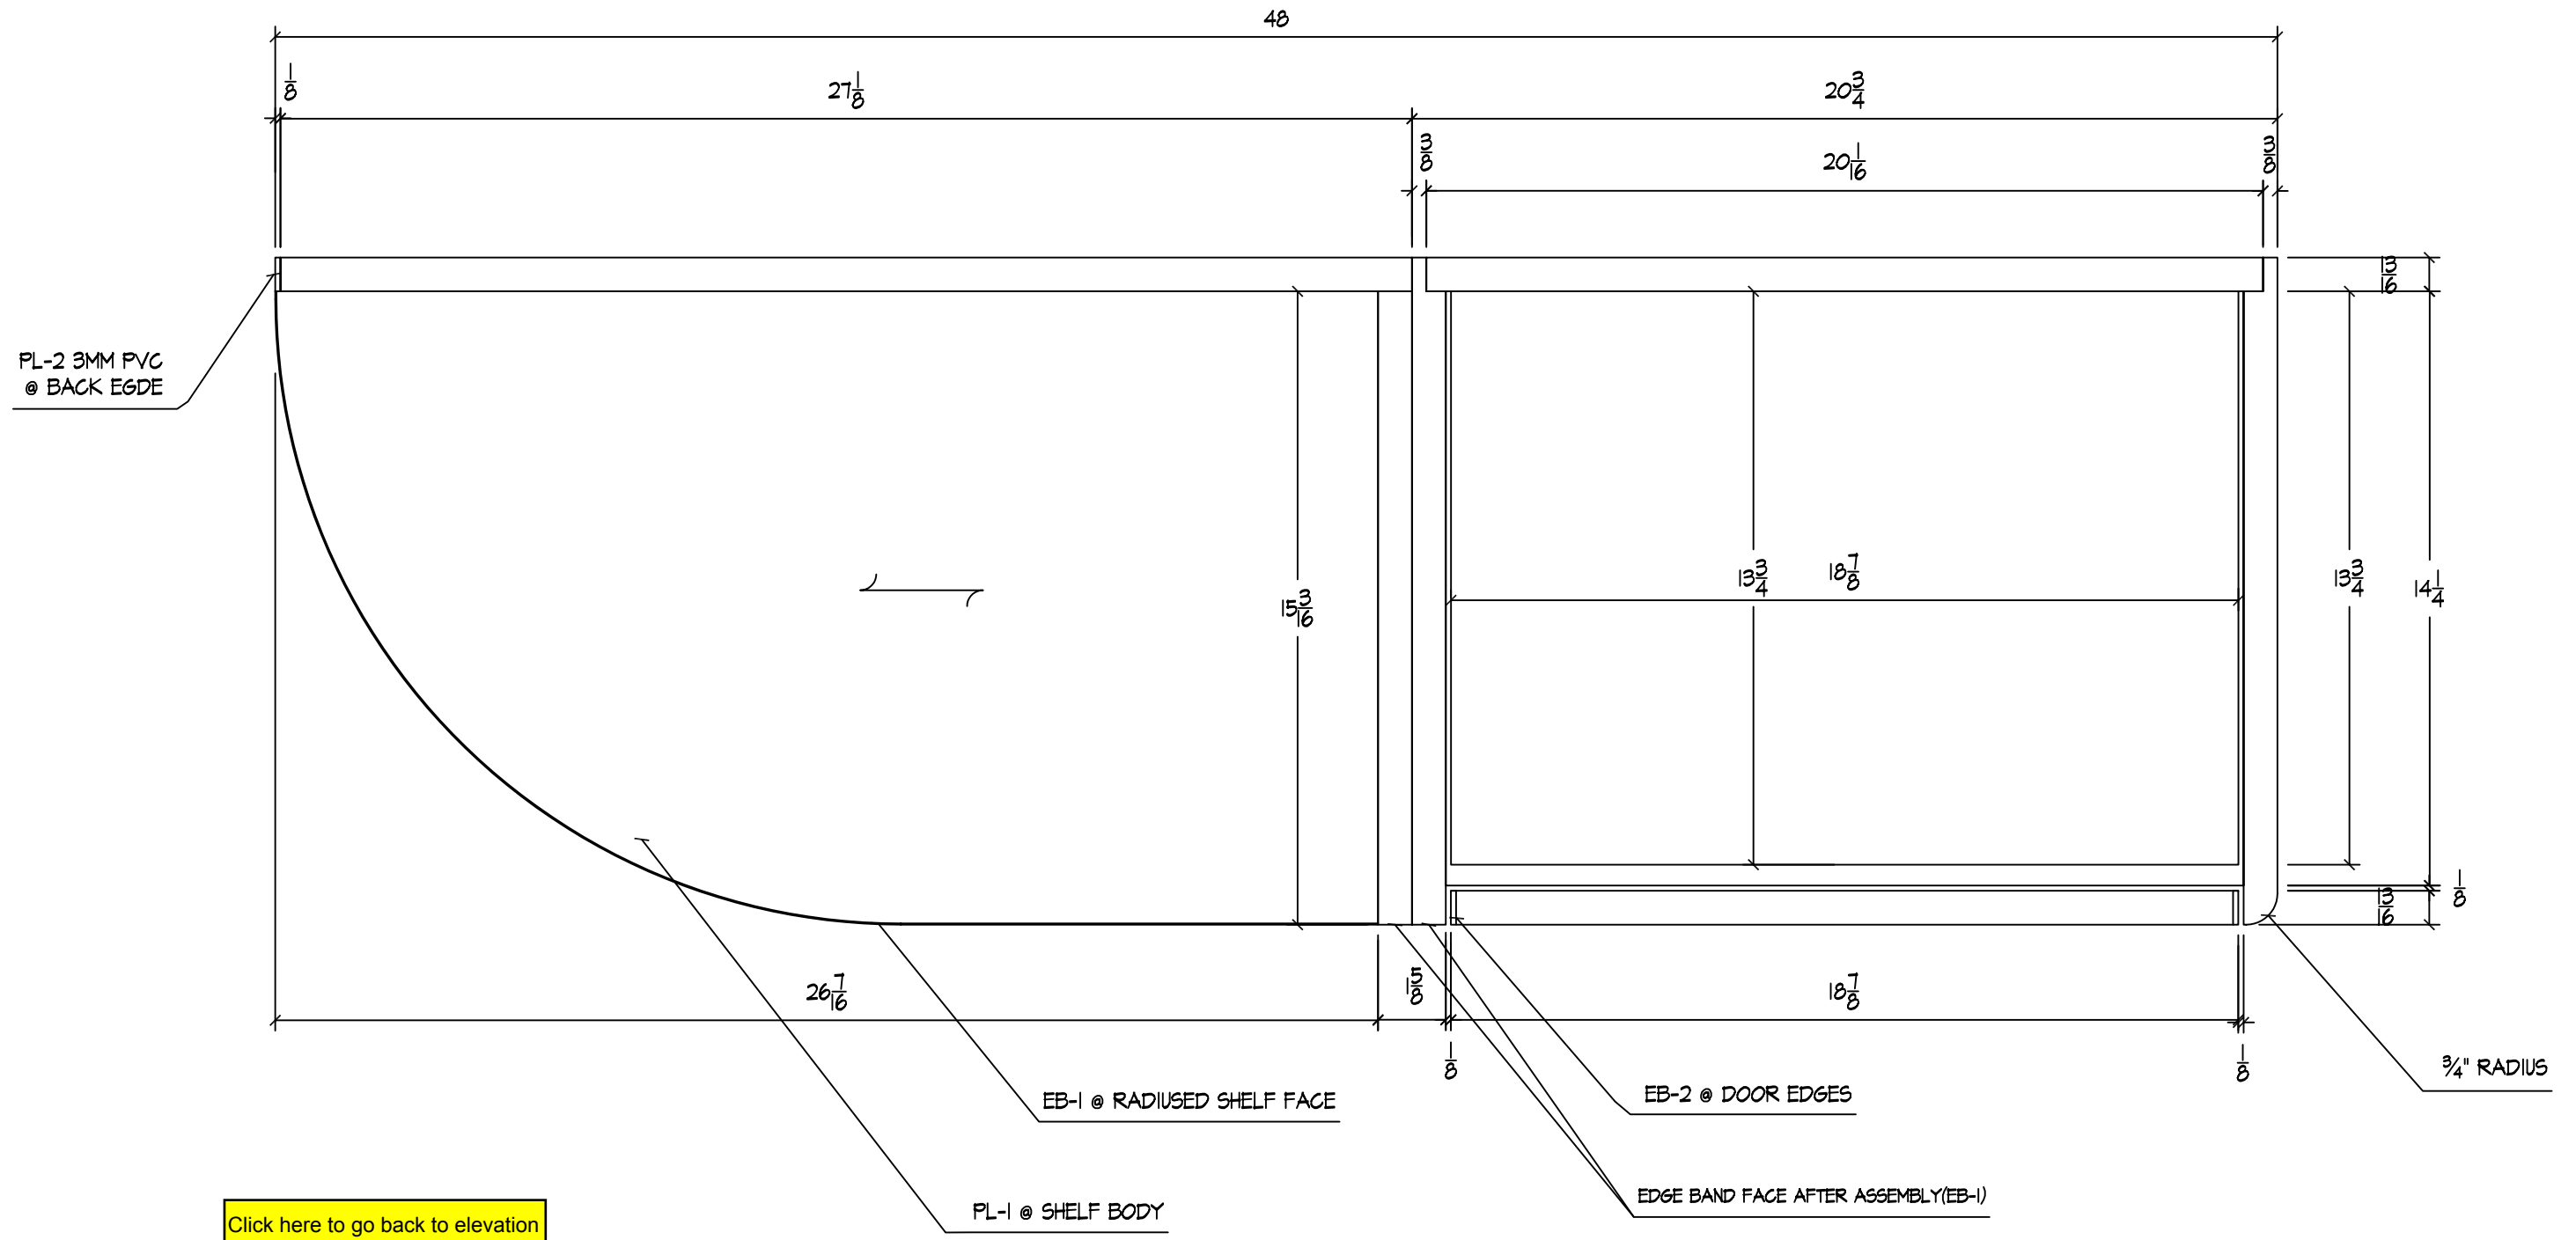


Click here to go back to elevation

A PLAN SECTION @ WARDROBE/DISPLAY
 PS-1 SCALE: 3" = 1'

FINISHES

- PL-1 = FORMICA "LACEWOOD", #744-58
- PL-2 = NEVAMAR "BLOSSOM CHERRY" HIGH LUSTRE, #WC-558IN
- EB-1 = VERTICLE GRADE NEVAMAR "BLOSSUM CHERRY", WC-558IN
- EB-2 = 3MM PVC MATCHING NEVAMAR "BLOSSUM CHERRY", WC-558IN

Drawn by CCC	Designer or Architect	Checked by Your Manager	Revision - date 00/00/00	File name PS-1	Date 00/00/00
Your Company Name			Project Name Here		
			PLAN SECTIONS	Sheet 2 OF 4	Scale 1:1

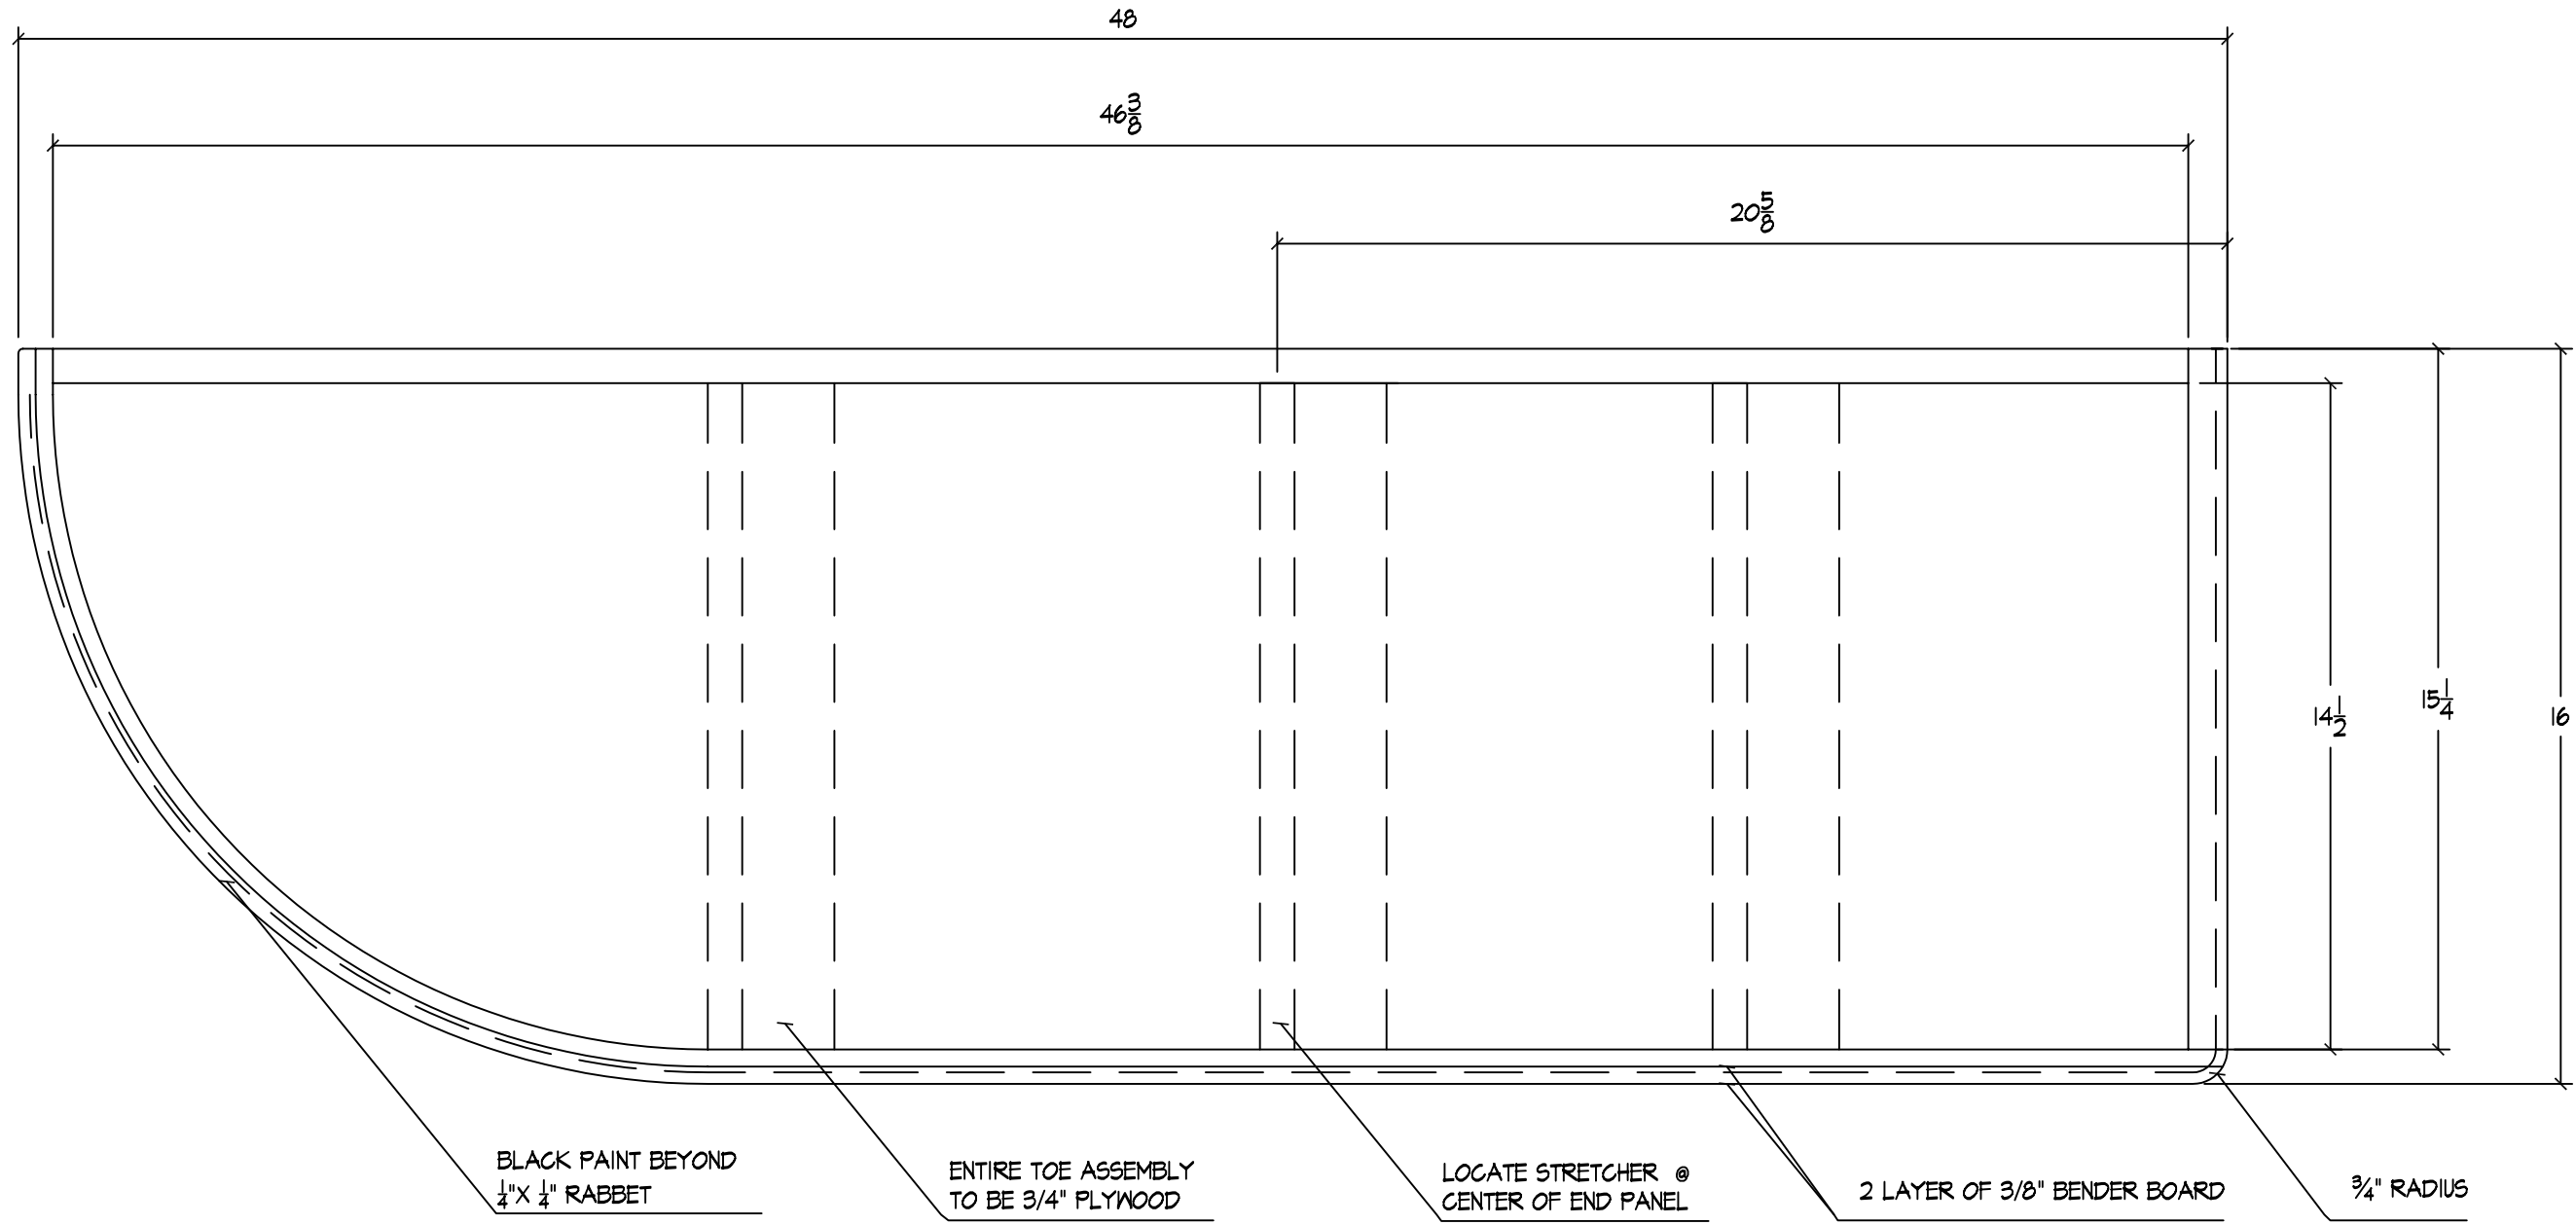

A PLAN SECTION @ WARDROBE/DISPLAY
PS-2 SCALE: 3" = 1'

[Click here to go back to elevation](#)

FINISHES

- PL-1 = FORMICA "LACEWOOD", #744-58
- PL-2 = NEVAMAR "BLOSSOM CHERRY" HIGH LUSTRE, #WC-558IN
- EB-1 = VERTICLE GRADE NEVAMAR "BLOSSUM CHERRY", WC-558IN
- EB-2 = 3MM PVC MATCHING NEVAMAR "BLOSSUM CHERRY", WC-558IN

Drawn by CCC	Designer or Architect	Checked by Your Manager	Revision - date 00/00/00	File name PS-2	Date 00/00/00
Your Company Name			Project Name Here		
			PLAN SECTIONS	Sheet 3 OF 4	Scale 1:1

HAFELE CLOTHES
ROD #805.12.358

FIXED SHELF

2 SIDES VERTICAL PL-2
@ DOOR W/ 3MM PVC EDGE


@ ALL PL-1
SEMI-EXPOSED
SURFACES

HAFELE PULL #117.31.680
CENTER PULL @ 48" AFF
HAFELE INSET HINGE
#329.17.520

3/4" MDF BACK

3/4" MDF ADJUSTABLE SHELF
W/2 SIDES PL-1 VERTICLE
LAMINATE @ ALL EDGES

BLACK PAINT BEYOND
1/4" x 1/4" RABBET

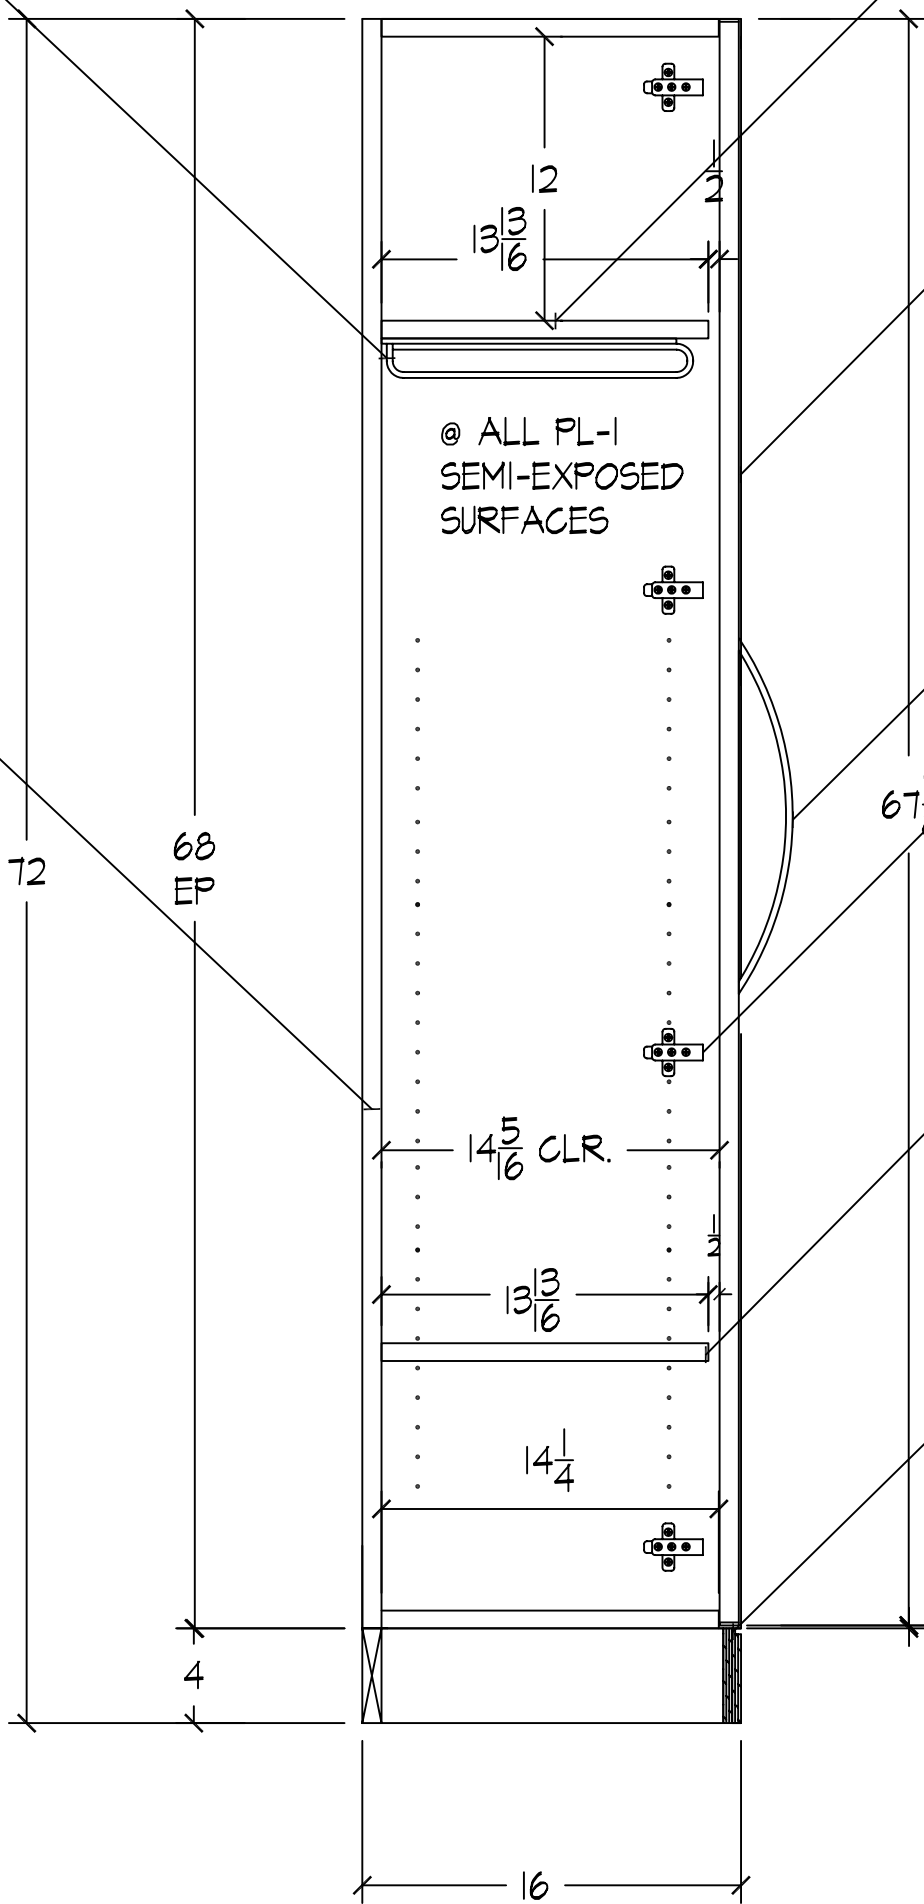

Click here to go back to elevation

A
S-1 CROSS SECTION @ WARDROBE/DISPLAY
SCALE: 1" = 1'

File Location:

Drawn by CCC	Designer or Architect	Checked by Your Manager	Revision - date 00/00/00	File name S-1	Date 00/00/00
-----------------	-----------------------	----------------------------	-----------------------------	------------------	------------------

Your Company Name

Project Name Here

SECTIONS

Sheet
4 OF 4

Scale
AS NOTED